


Minimum room height:
2.70 m [106.3 in.]
2.35 m [92.5 in.] (Low ceiling option*)

Number of persons:
2 × 4 seats with 80 cm [31.5 in.] per seat
2 × 5 seats with 70 cm [27.6 in.] per seat

* This option requires that you work with an AV integrator to customize the system

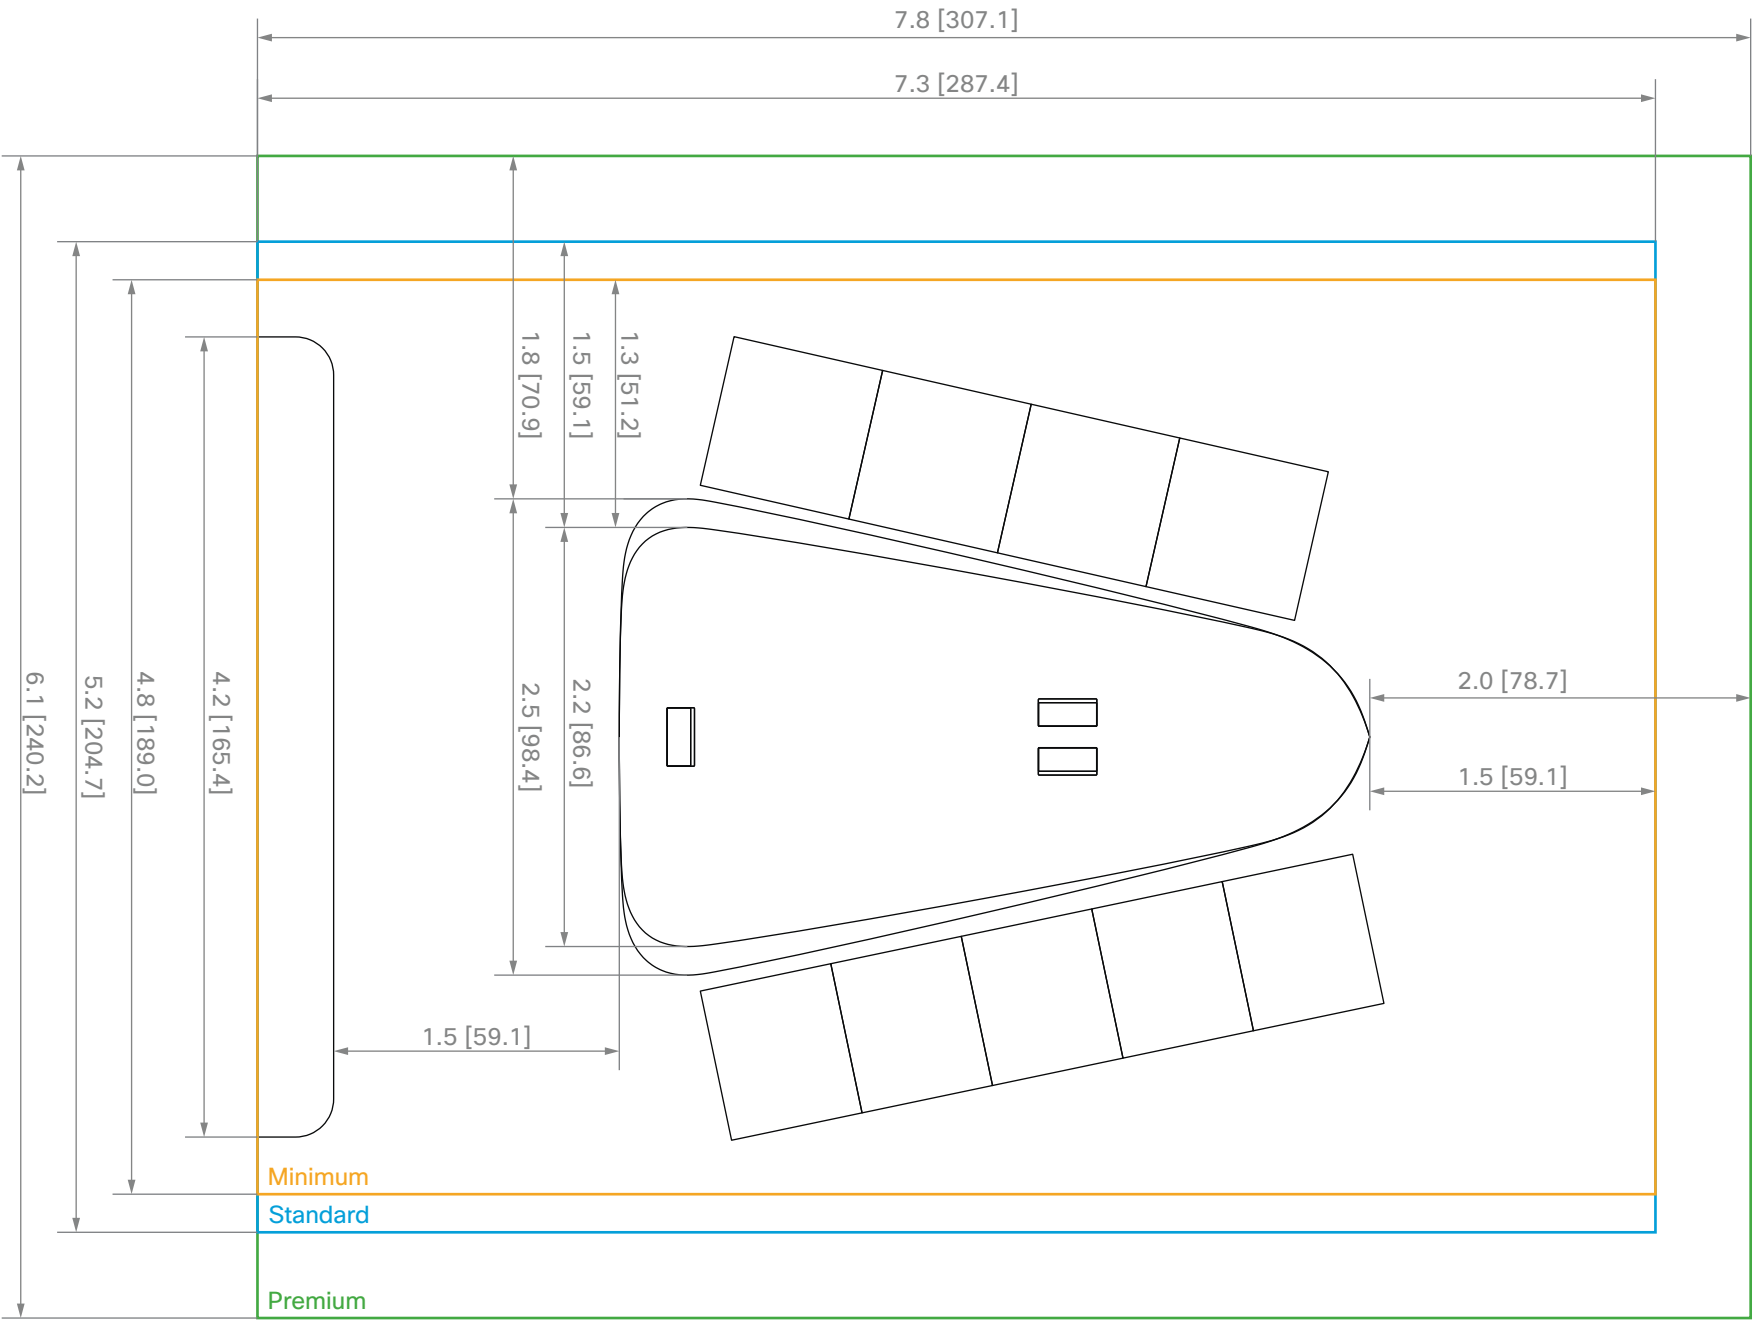

Cisco Room Panorama
Table for 8 people

Unit:	m [inch]
Sheet size:	A3
Scale:	1:40